


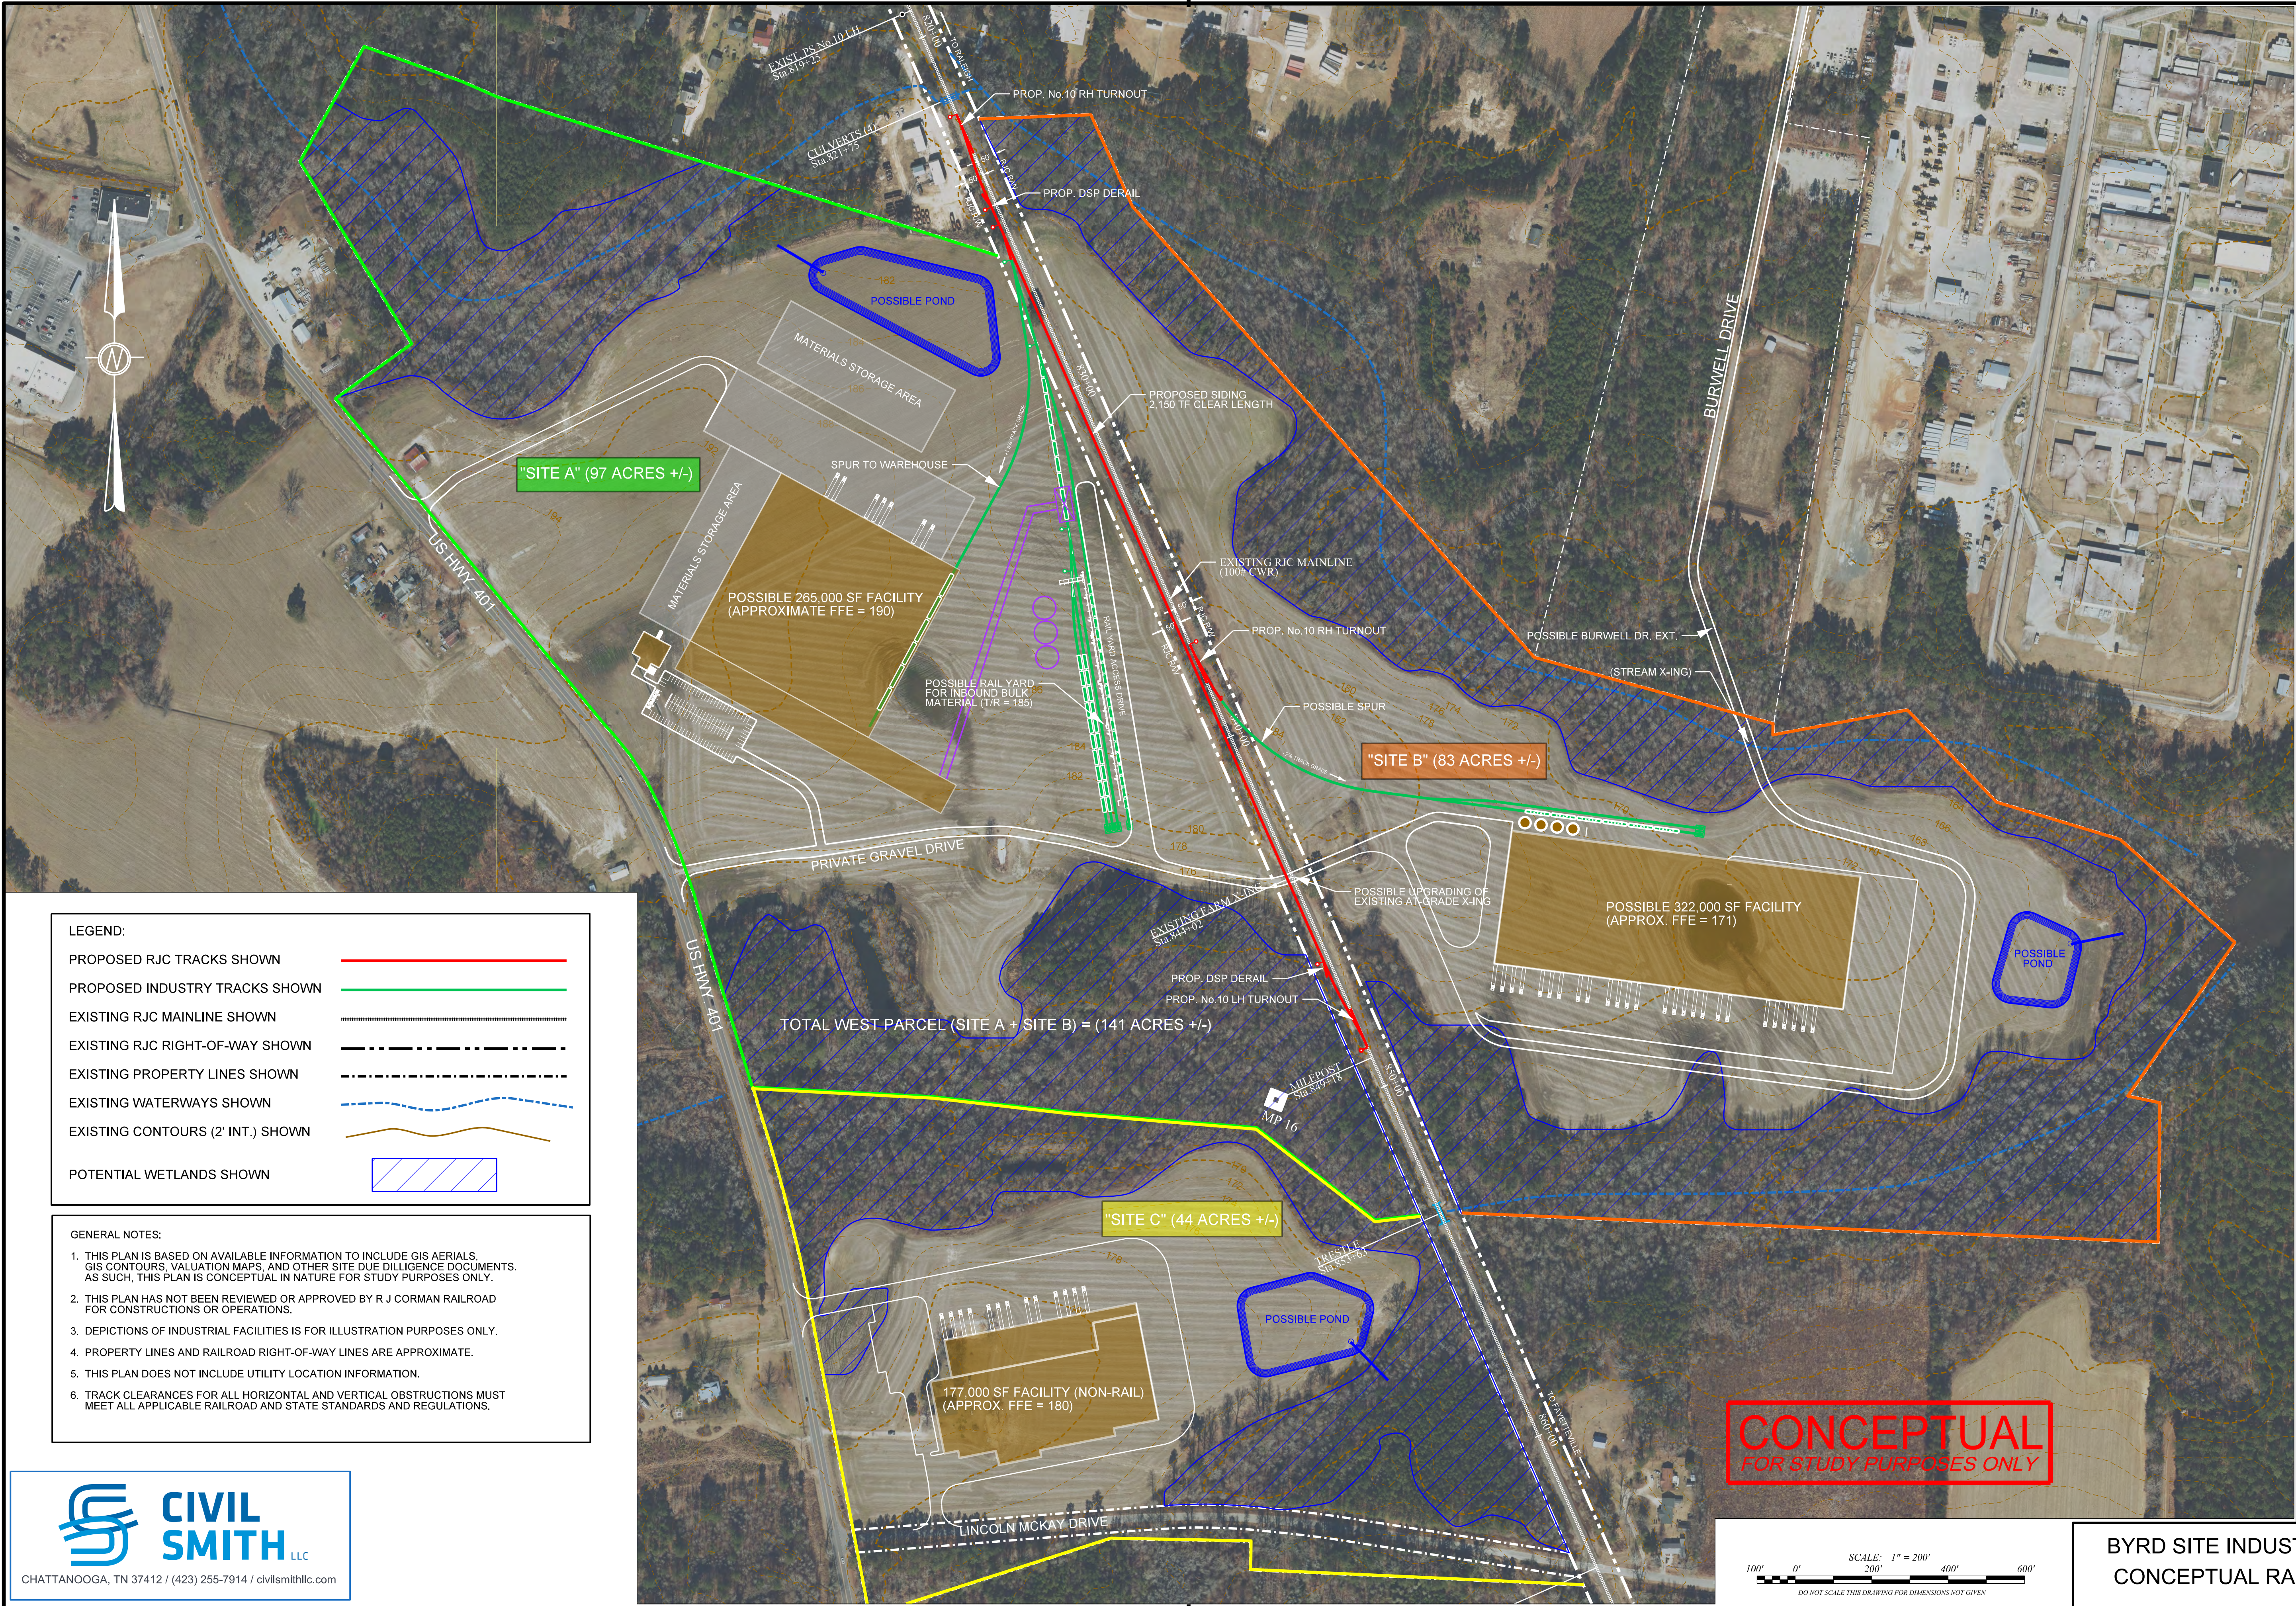

LEGEND:

PROPOSED RJC TRACKS SHOWN	
PROPOSED INDUSTRY TRACKS SHOWN	
EXISTING RJC MAINLINE SHOWN	
EXISTING RJC RIGHT-OF-WAY SHOWN	
EXISTING PROPERTY LINES SHOWN	
EXISTING WATERWAYS SHOWN	
EXISTING CONTOURS (2' INT.) SHOWN	
POTENTIAL WETLANDS SHOWN	

- GENERAL NOTES:
1. THIS PLAN IS BASED ON AVAILABLE INFORMATION TO INCLUDE GIS AERIALS, GIS CONTOURS, VALUATION MAPS, AND OTHER SITE DUE DILLIGENCE DOCUMENTS. AS SUCH, THIS PLAN IS CONCEPTUAL IN NATURE FOR STUDY PURPOSES ONLY.
 2. THIS PLAN HAS NOT BEEN REVIEWED OR APPROVED BY R J CORMAN RAILROAD FOR CONSTRUCTIONS OR OPERATIONS.
 3. DEPICTIONS OF INDUSTRIAL FACILITIES IS FOR ILLUSTRATION PURPOSES ONLY.
 4. PROPERTY LINES AND RAILROAD RIGHT-OF-WAY LINES ARE APPROXIMATE.
 5. THIS PLAN DOES NOT INCLUDE UTILITY LOCATION INFORMATION.
 6. TRACK CLEARANCES FOR ALL HORIZONTAL AND VERTICAL OBSTRUCTIONS MUST MEET ALL APPLICABLE RAILROAD AND STATE STANDARDS AND REGULATIONS.

CIVIL SMITH LLC
CHATTANOOGA, TN 37412 / (423) 255-7914 / civilsmithllc.com

RALEIGH & FAYETTEVILLE RAILROAD

BYRD INDUSTRIAL SITES

POSSIBLE TRACKS TO SERVE

LILLINGTON, NORTH CAROLINA

PROJECT: R25302

DESIGNED BY: RJM

CHECKED BY: JWW


DRAWING DATE: SEPTEMBER 2, 2025

REV IS IONS:

BYRD SITE INDUSTRIAL SITES

CONCEPTUAL RAIL LAYOUTS

SHEET 1 OF 2

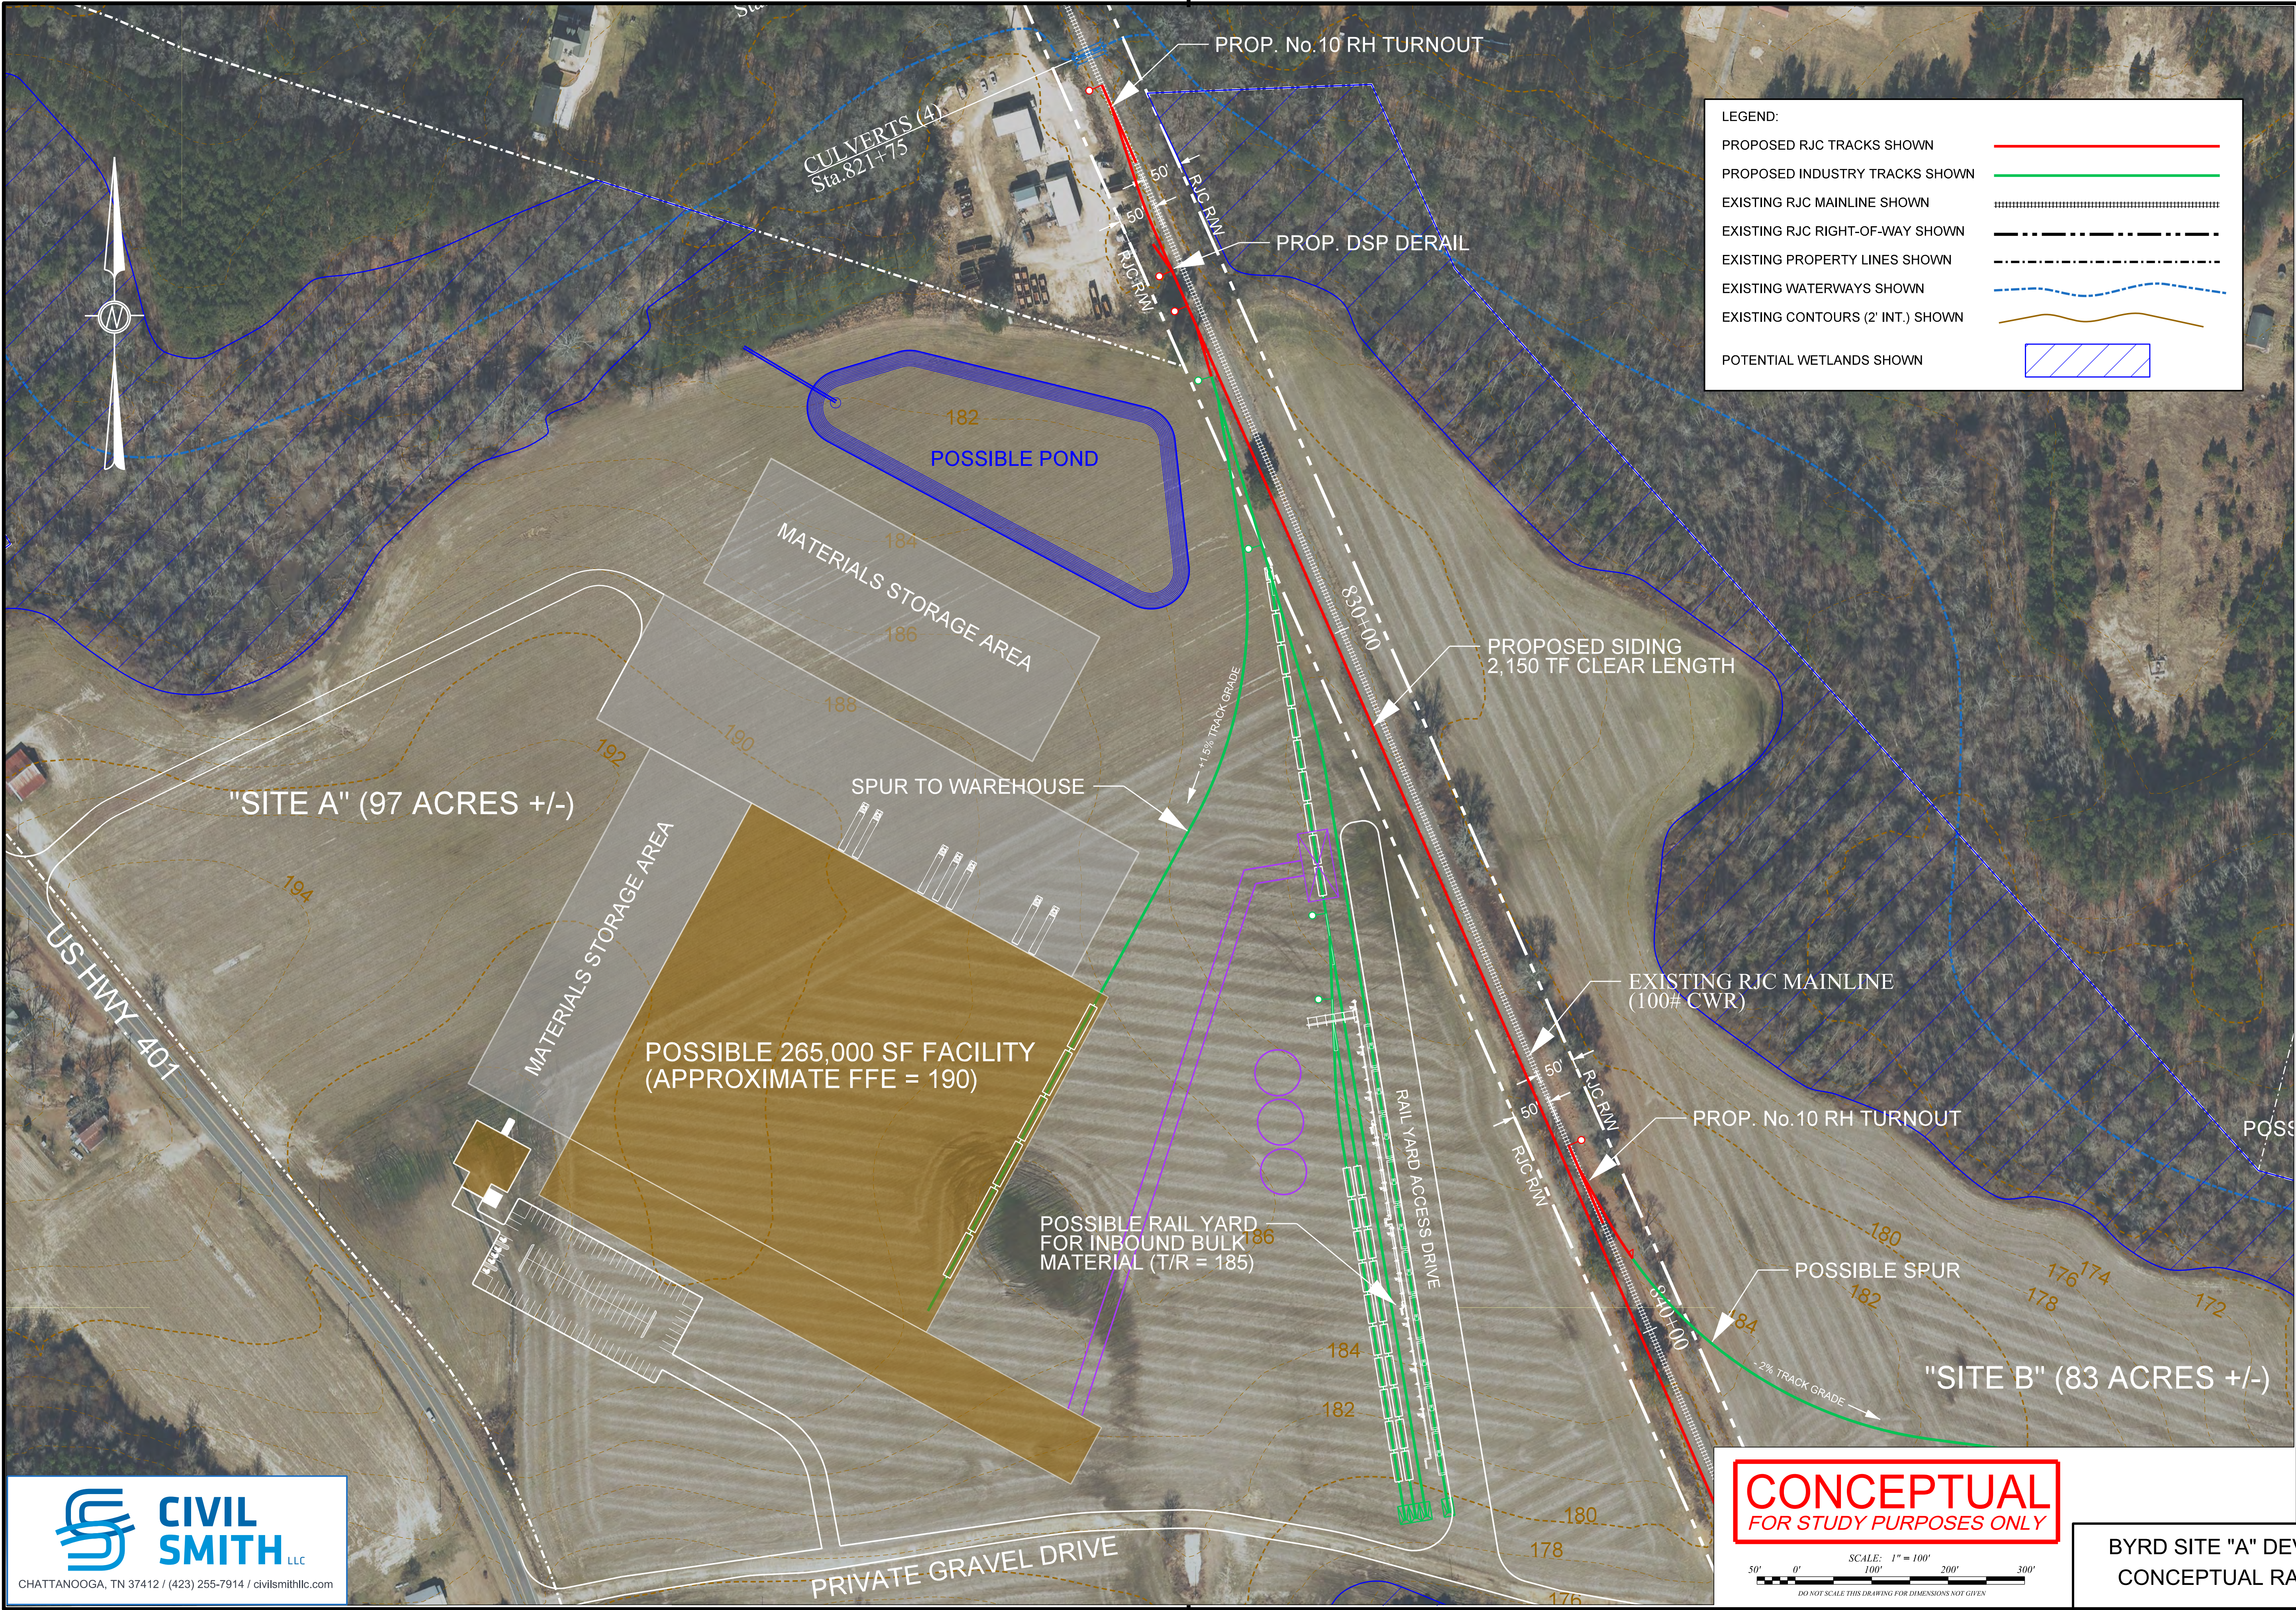

RALEIGH & FAYETTEVILLE RAILROAD

BYRD INDUSTRIAL SITES

POSSIBLE TRACKS TO SERVE

LILLINGTON, NORTH CAROLINA

PROJECT #	R25302
DESIGNED BY:	RJM
CHECKED BY:	JWW
DRAWING DATE:	SEPTEMBER 2, 2025
REVISIONS:	

BYRD SITE "A" DEVELOPMENT

CONCEPTUAL RAIL LAYOUT

SHEET 2 OF 2