


\\ed.rkk.com\fs\Cloud\Projects\2025\25133_HEDCastel\CADD\Plans\C-611 Erosion and Sediment Control Plan PH II.dwg Jun 17, 2025 11:47am dbishop

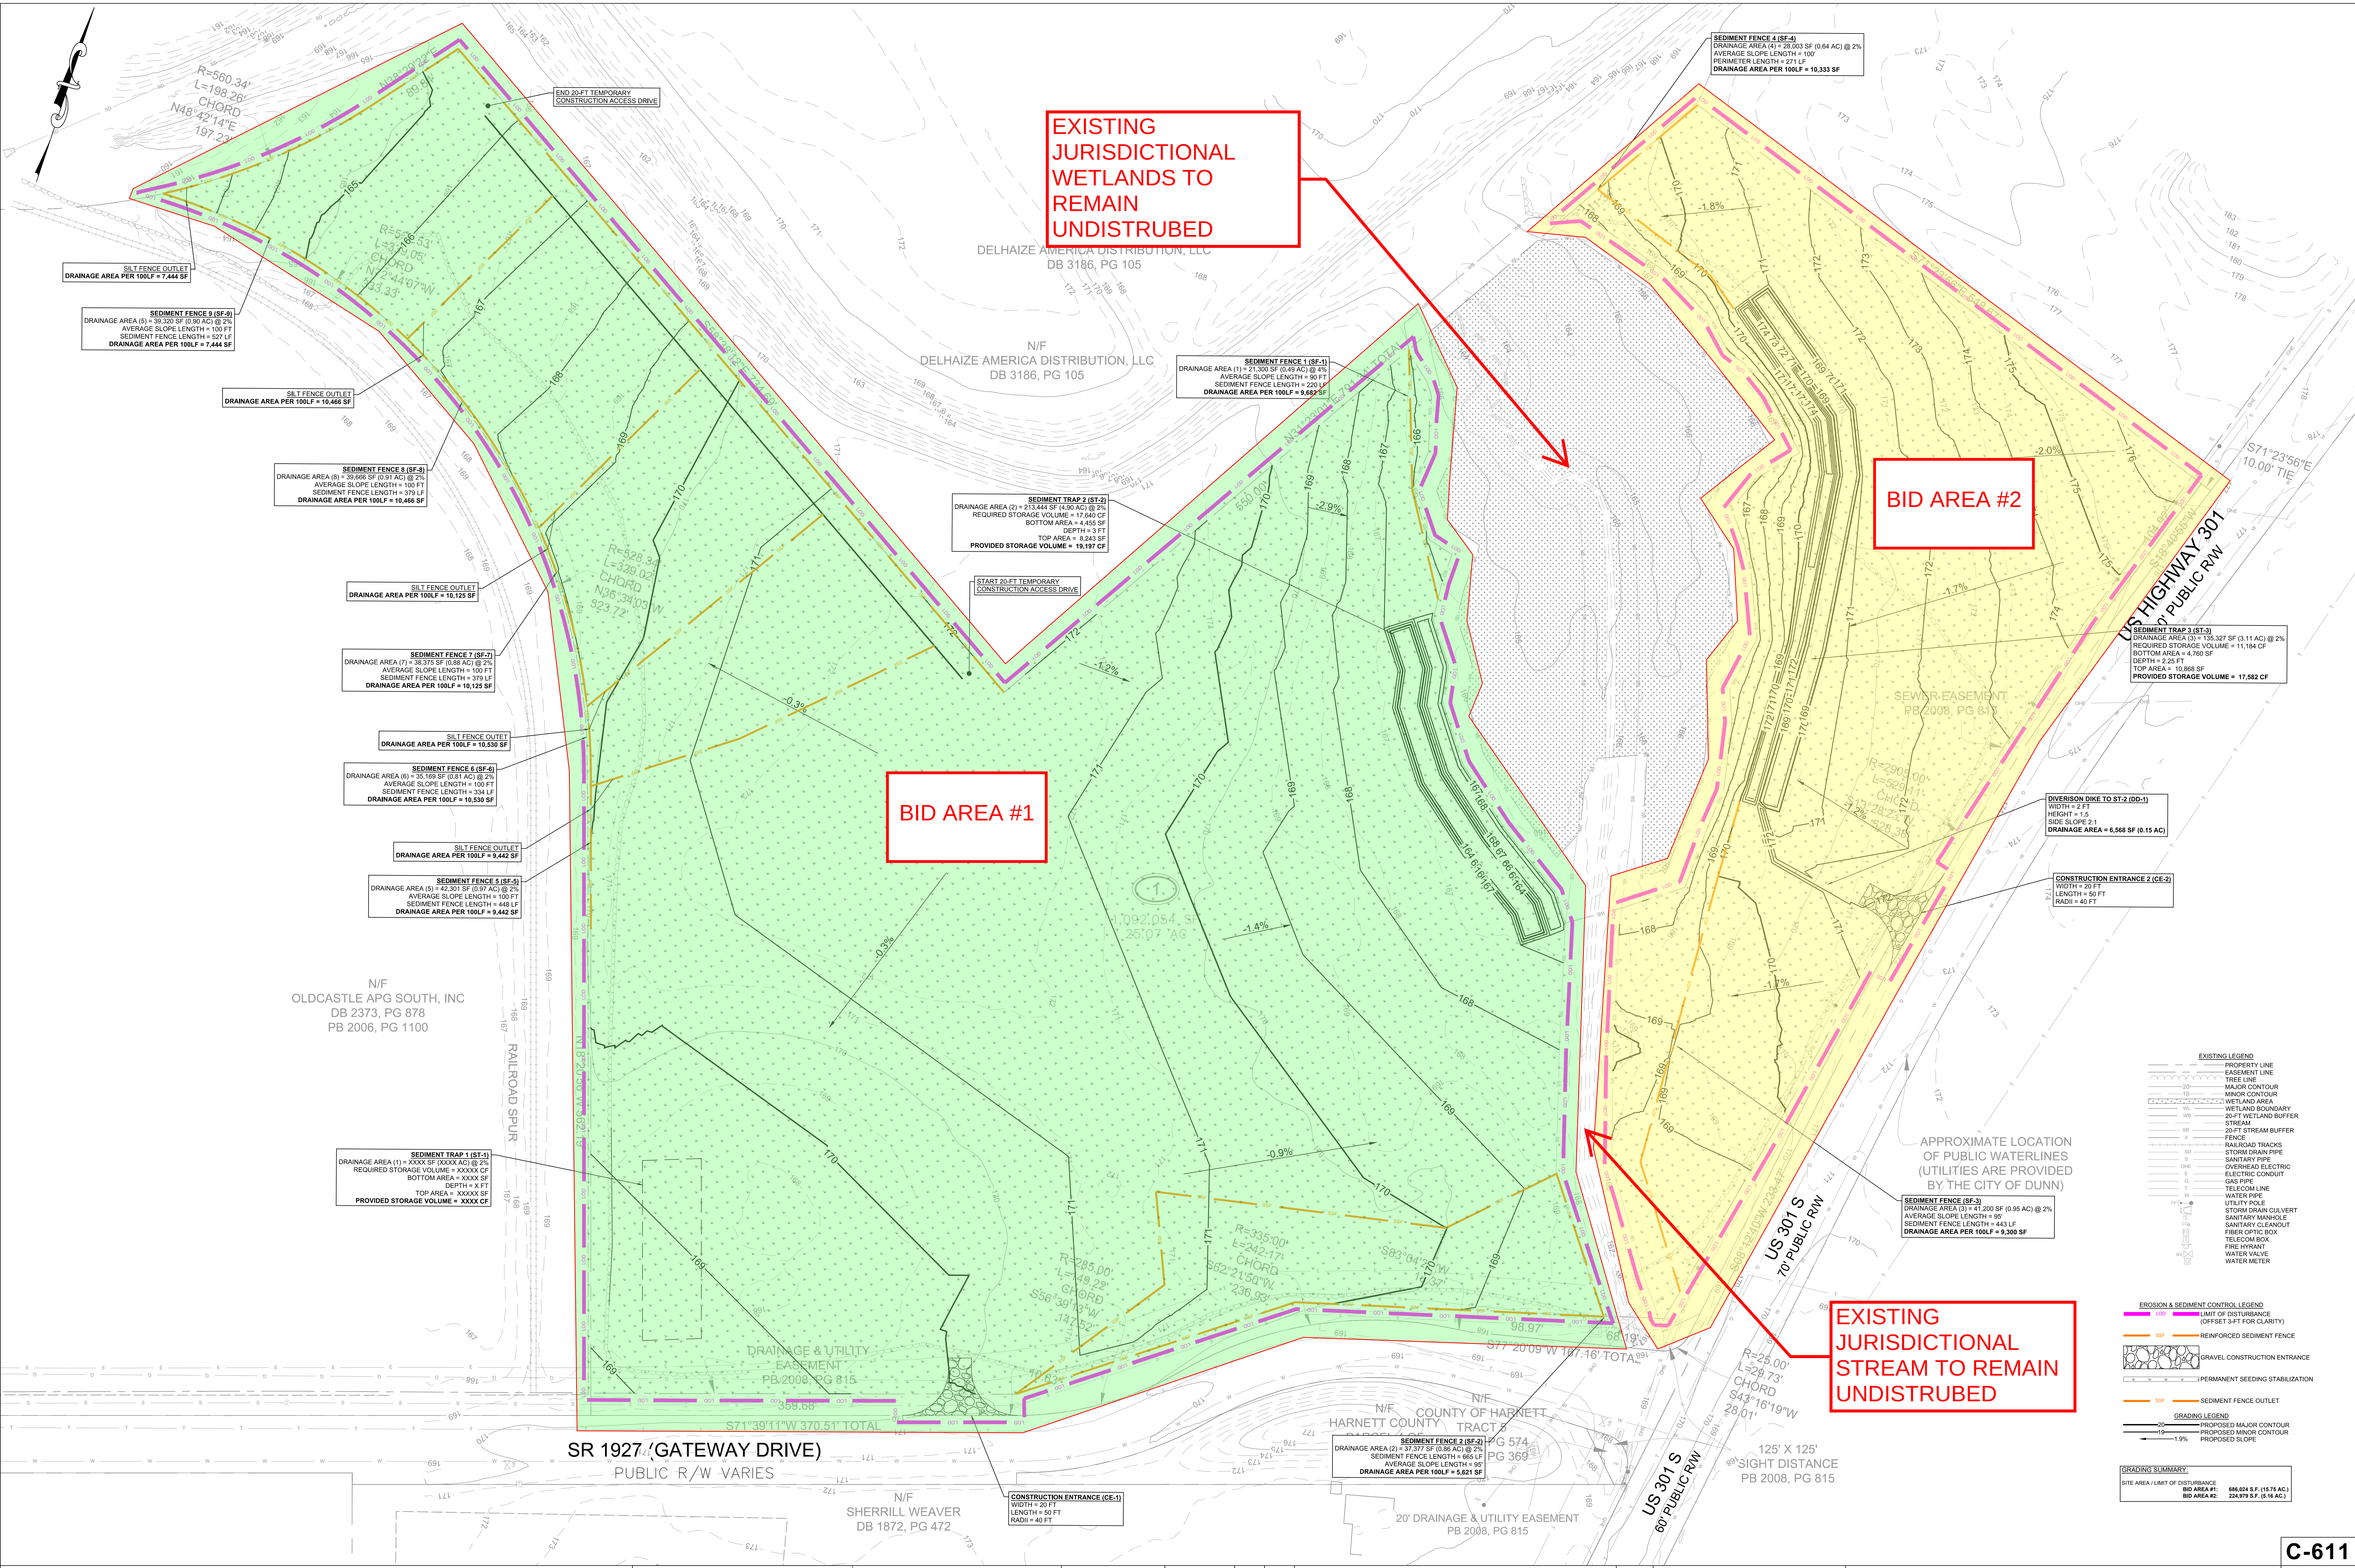

50 25 0 50 100
SCALE: 1" = 50'

DATUM:
NAD 83
VERT. NAVD 88

RK&K

P: 919.678.9560
6001 Six Forks Rd, Forum 1, Suite 700 | Raleigh, NC 27615
Engineers | Construction Managers | Planners | Scientists
www.rkk.com
Responsive People | Creative Solutions

PROFESSIONAL CERTIFICATION.
I HEREBY CERTIFY THAT THESE DOCUMENTS WERE
PREPARED OR APPROVED BY ME, AND THAT I AM A
DULY LICENSED PROFESSIONAL ENGINEER UNDER
THE LAWS OF THE STATE OF NORTH CAROLINA,
LICENSE NO. _____
EXPIRATION DATE: _____

DESIGN BY:	CDK				
DRAWN BY:	DJB				
CHECKED BY:	CDK				
DATE:	6/19/2025	BY:	NO.	REVISION	DATE

PRELIMINARY ESC SUBMISSION
JUNE 19, 2025

**EROSION AND SEDIMENT CONTROL PLAN
(PH II)**
**HARNETT ECONOMIC DEVELOPMENT CENTER
EDGERTON INDUSTRIAL PARK**
DUNN, NORTH CAROLINA
SHEET 18 OF 21

C-611

RK&K PROJECT
NUMBER
25133.000

SCALE:
AS SHOWN